

Project:
7 VE parko statyba Telšių rajone


Description:
 Organizatorius: UAB "VJ ENERGIJA"

Printed/Page:
 2014.11.19 17:13 / 1

Title:
SCHEMA SU FORMUOJAMOMIS SAZ RIBOMIS

Licensed user:
Alytaus Kolegija
 Merkinės str. 2b
 LT-62252 Alytus
 +370 612 64346
 user / nerijus.cesiulis@akolegija.lt
 Calculated:
 2014.11.19 17:11/2.9.269

DECIBEL - Map 10,0 m/s

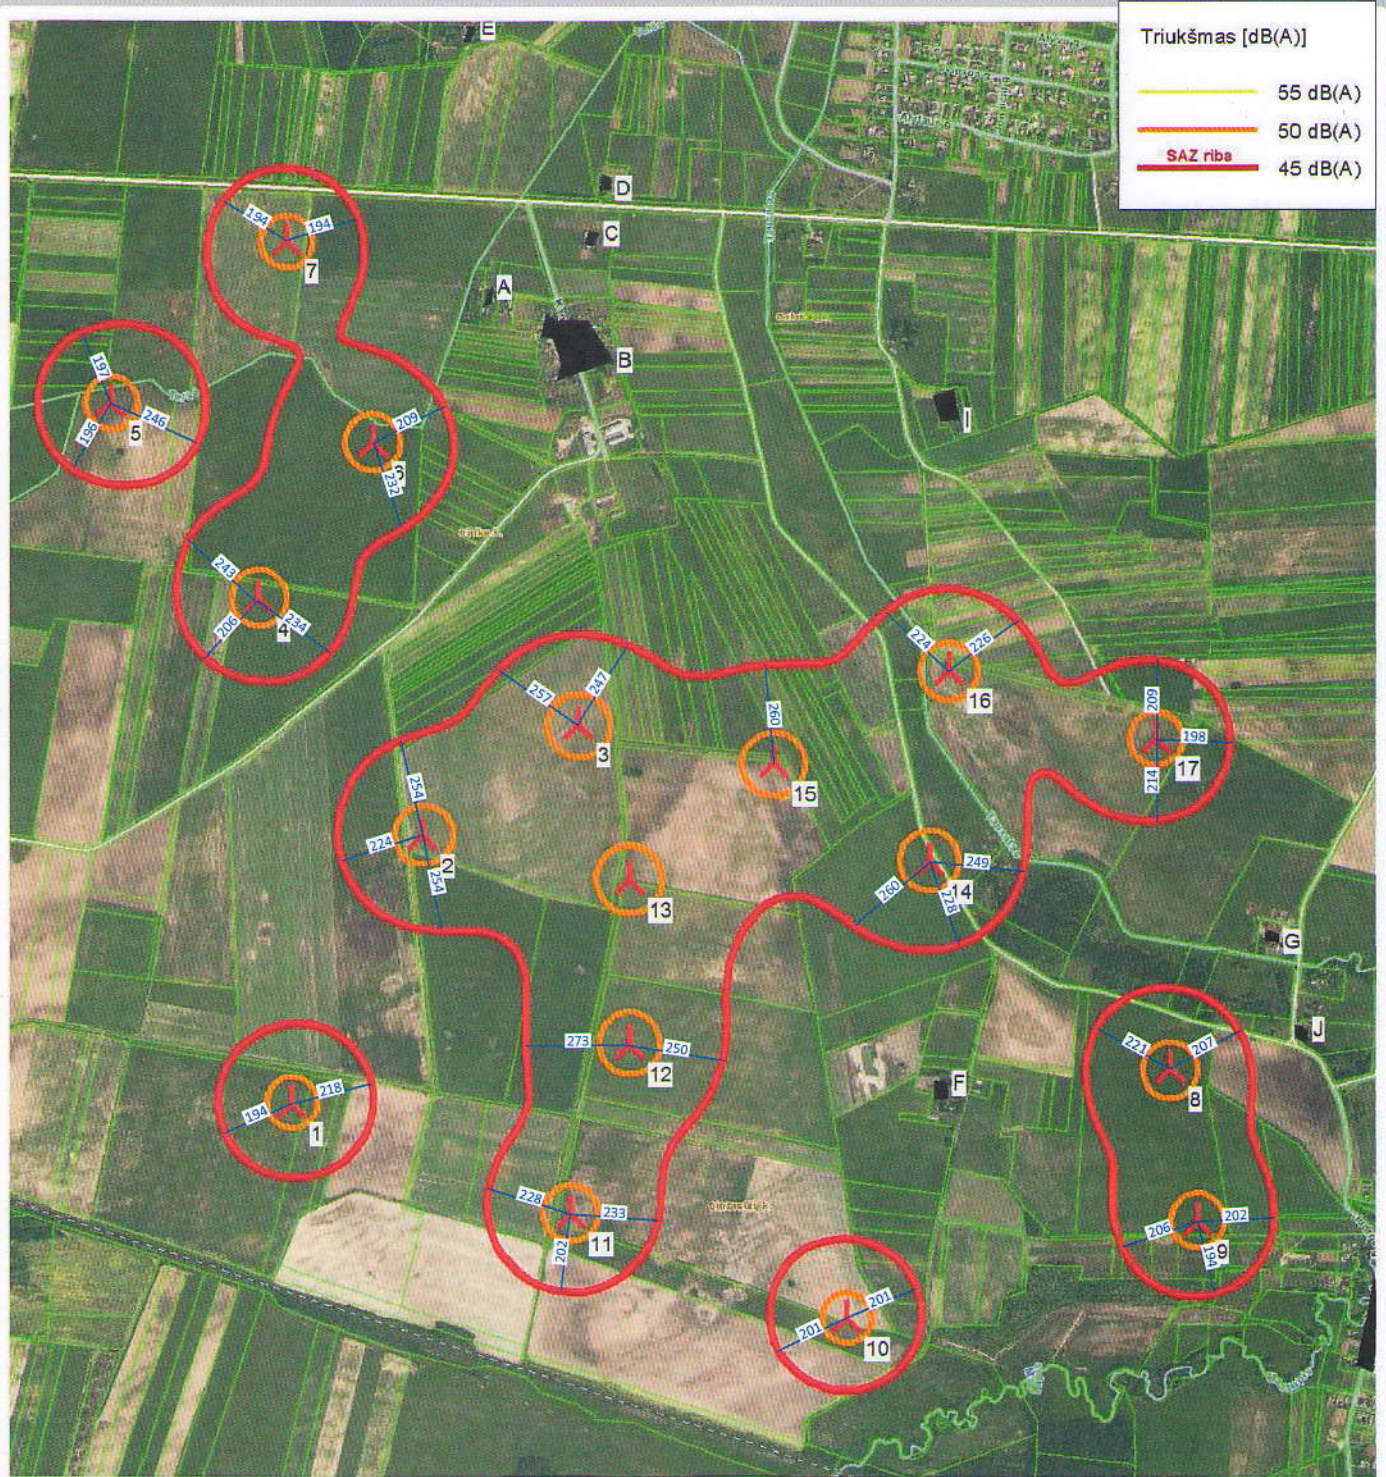

Triukšmas [dB(A)]	
—	55 dB(A)
—	50 dB(A)
—	SAZ riba 45 dB(A)

0 250 500 750 1000m

Map: Telsiu map , Print scale 1:20.000, Map center Lithuanian TM LKS94-LKS94 (LT) East: 397.801 North: 6.207.496

▲ New WTG

▣ Noise sensitive area

Noise calculation model: ISO 9613-2 General. Wind speed: 10,0 m/s
 Height above sea level from active line object